

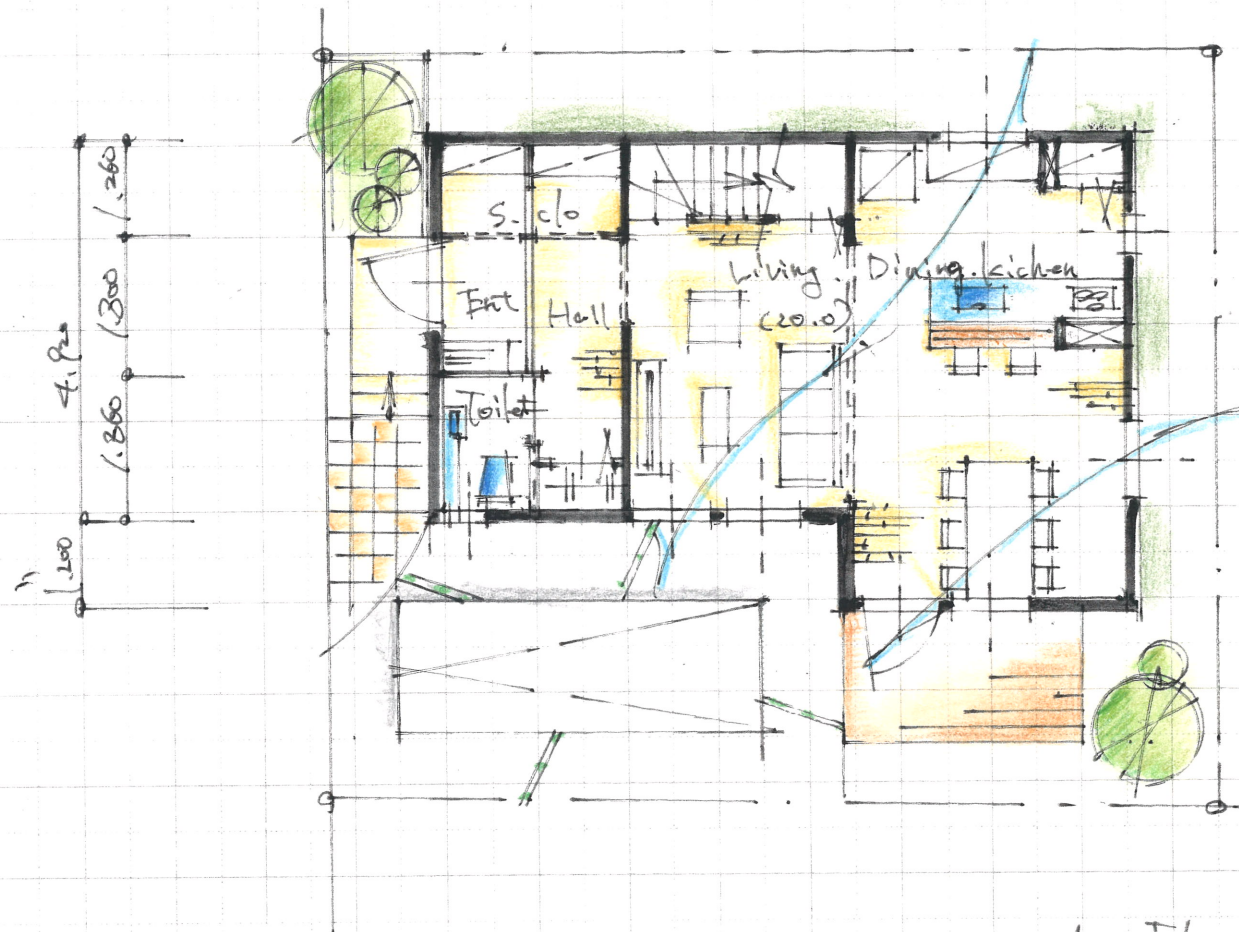
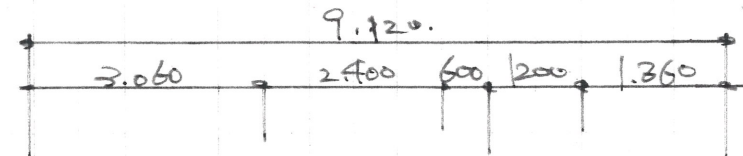
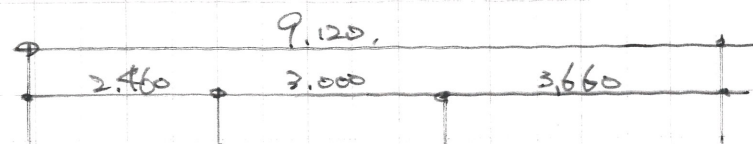
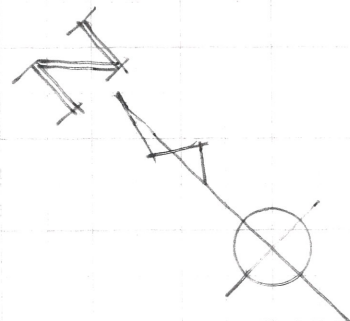


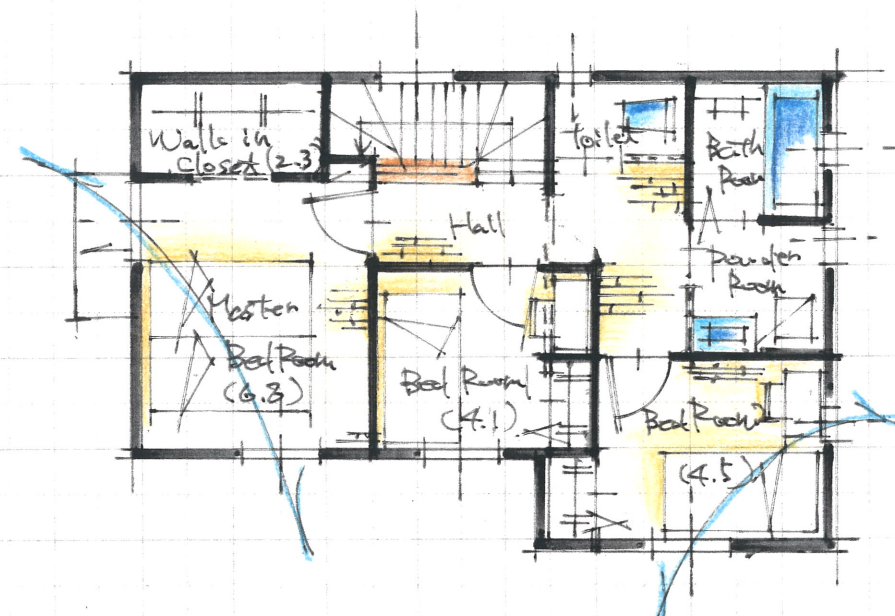

1st Floor Plan

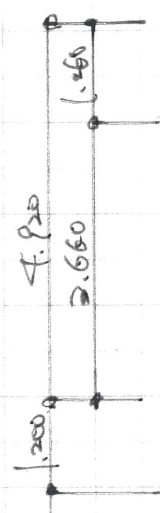

2nd Floor Plan

建	設	地
緑ヶ丘ニ2-タウニNo.2		
用途地域	建ペイ率	容積率
準1種中高層住居専用地域	44.917 % (制限 60 %マデ)	89.55 % (制限 200 %マデ)

敷地面積
110.17 M ² (2332坪)
建築面積
49.33 M ² (14.9坪)

1階床面積
49.33 M ² (14.9坪)
2階床面積
49.33 M ² (14.9坪)

床面積
M ² (坪)
延床面積
98.66 M ² (29.8坪)

設計者
Takasaki Ogasawara

日付
2019. 06.20

縮尺
1/100